



Drawing name: V:\2021\219 Hwy D and DD - Koda Drawings\Engineering\Improvements\2024-06-11 7219 IMP ADJUSTED PARKING.dwg Plotted on: Jul 17, 2024 - 10:58am Plotted by: vlamore

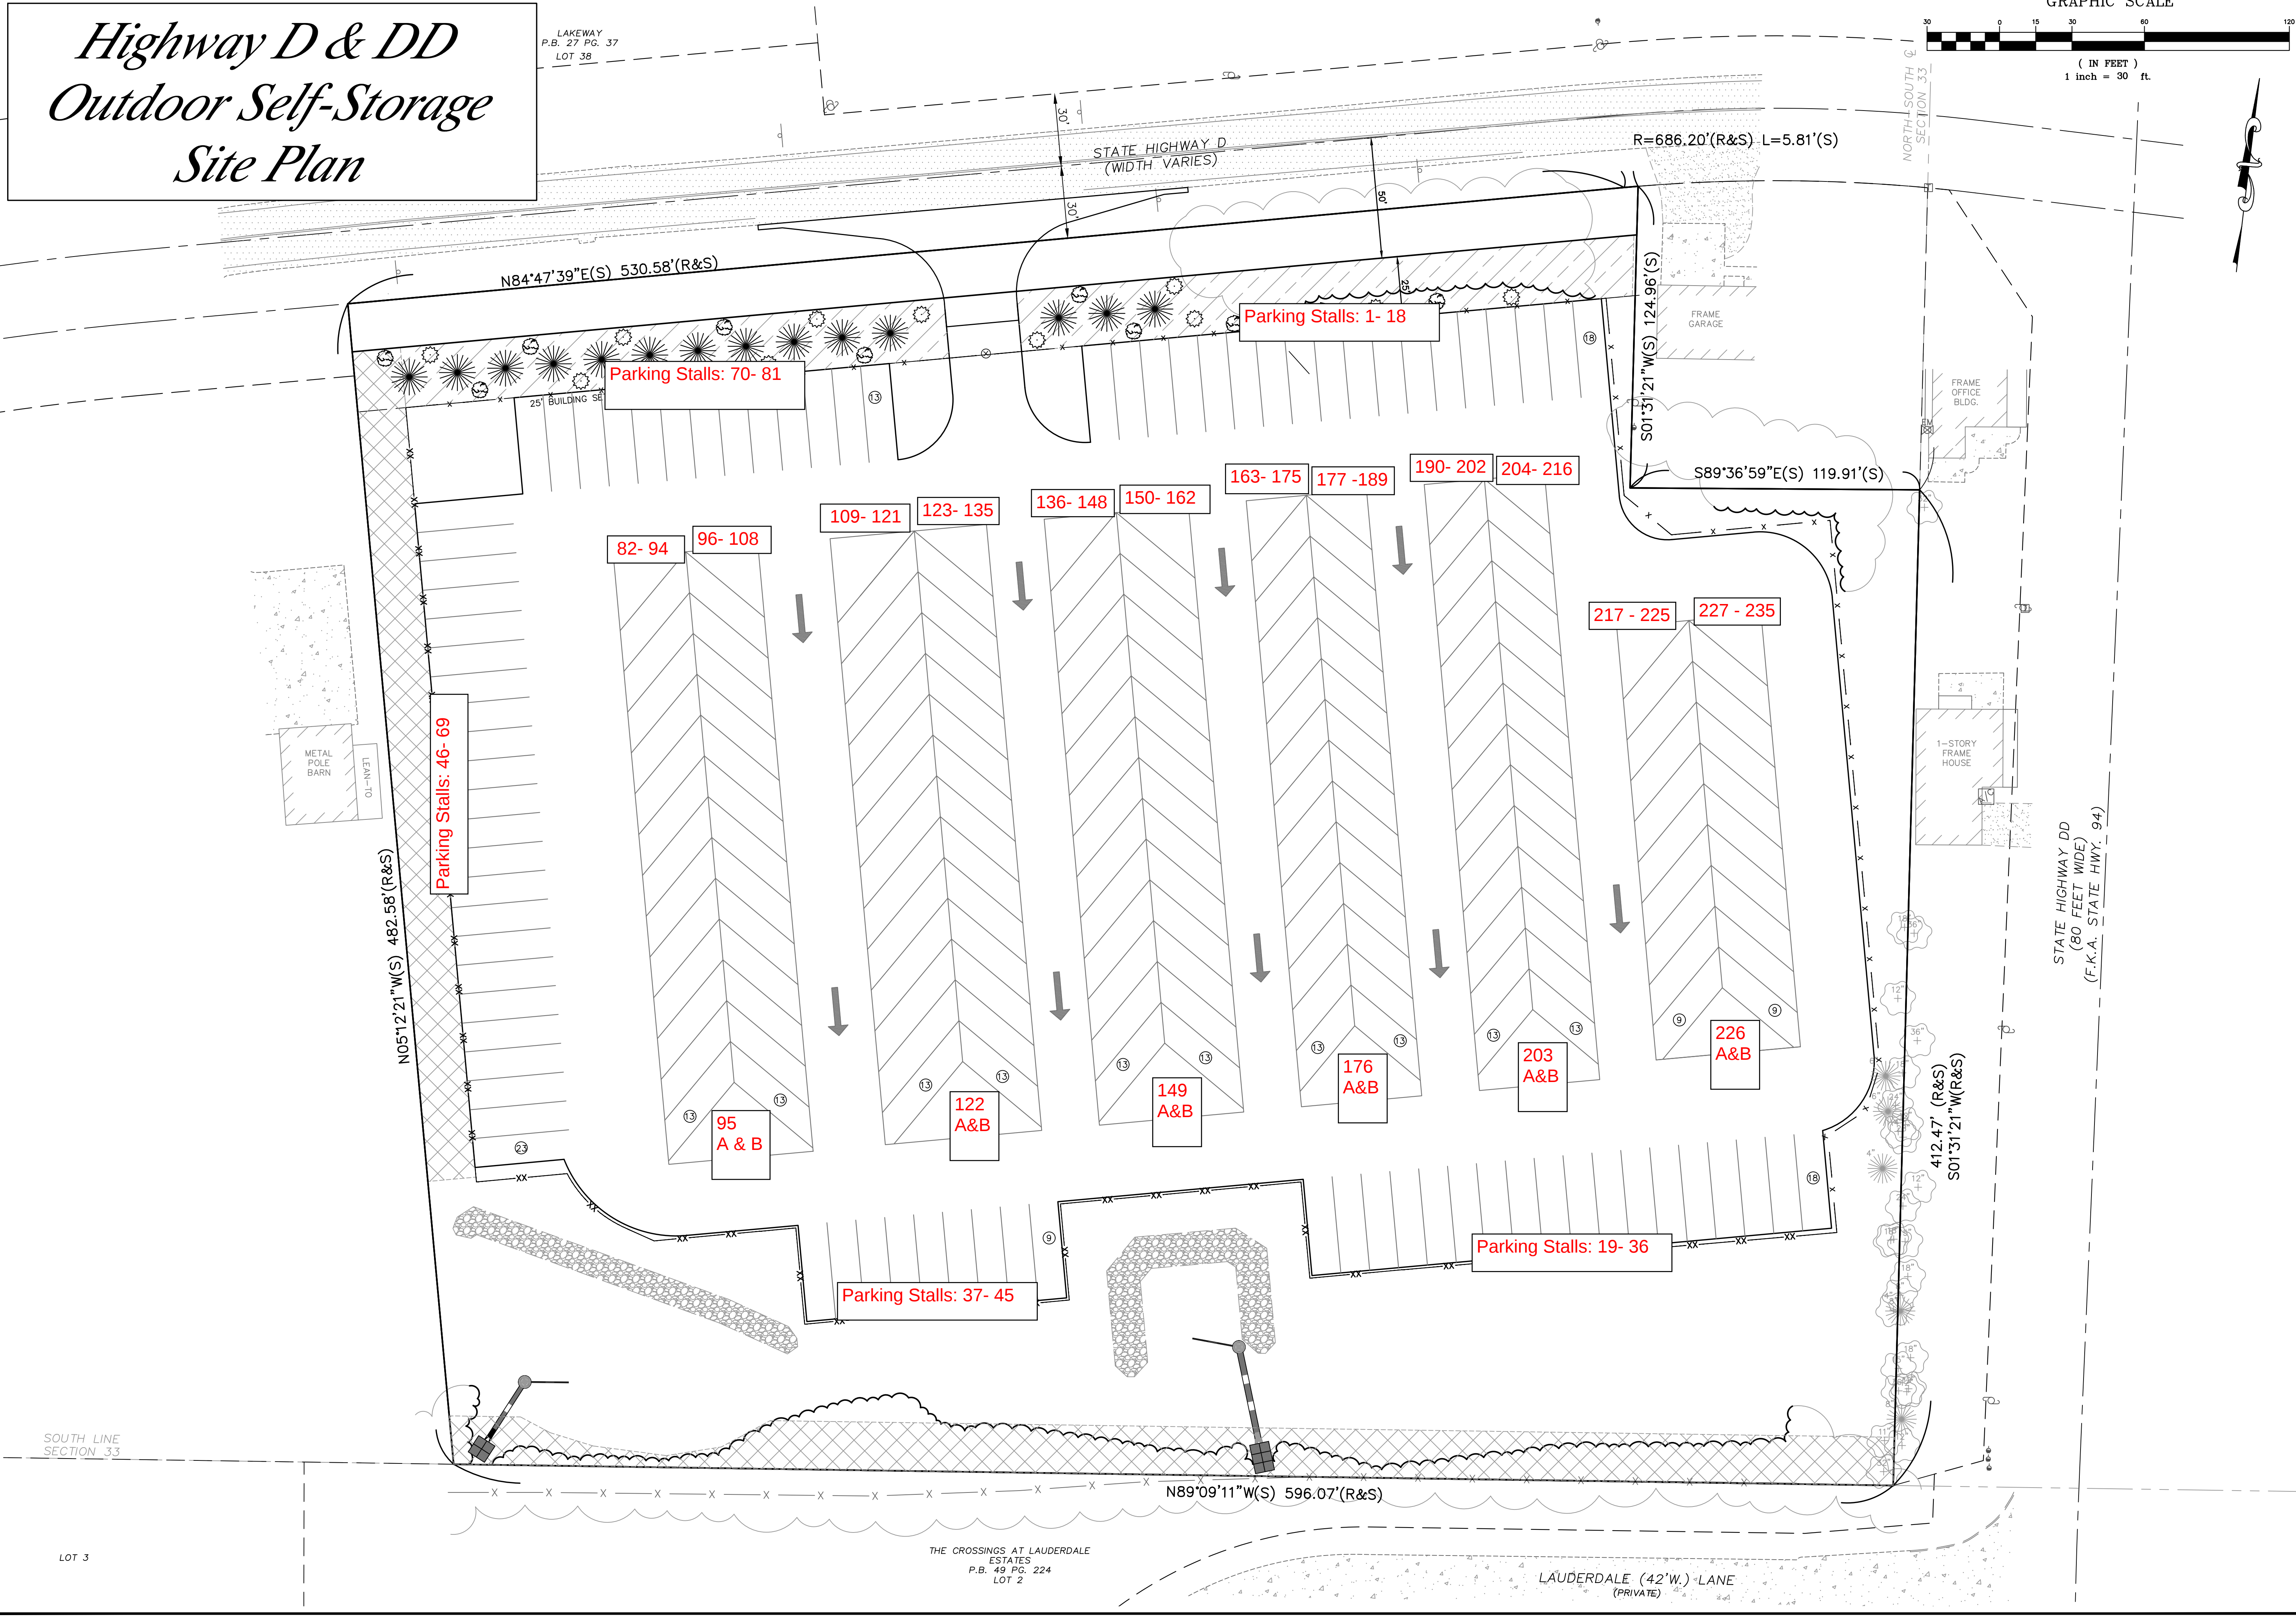

LOT 3

THE CROSSINGS AT LAUDERDALE
ESTATES
P.B. 49 PG. 224
LOT 2

LAUDERDALE (42' W.) LANE
(PRIVATE)

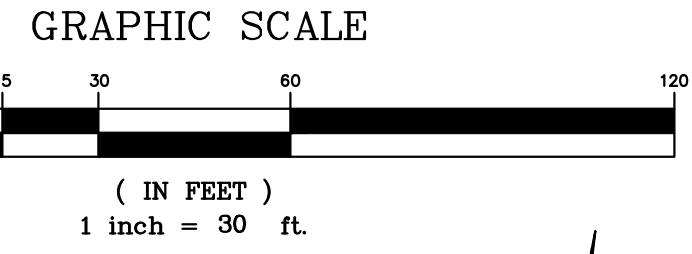

ISSUE	REMARKS/DATE
1	4-4-23, Initial Submittal to County & MoDOT
2	5-22-23, Submittal to County
3	7-24-23, Submittal to County

Red Stag Storage, LLC
5731 WESTWOOD DRIVE
WELDON SPRINGS, MISSOURI 63304
(636) 441-0200

THE **STERLING** CO.
ENGINEERS & SURVEYORS
5055 New Baumgartner Road
St. Louis, Missouri 63120
Ph 314-487-0440 Fax 314-487-8944
www.sterling-eng-sur.com
Corporate Certificate of Authority #001348

*Highway D & DD
Outdoor Self-Storage*
ST. CHARLES COUNTY, MISSOURI
SITE PLAN

Date: 08/16/2023
MICHAEL G. BOERDING
License No. MO E-28643
Professional Engineer

Job Number	22-07-219
Date	07/17/2024
Designed: VG	Sheet
Drawn: VG	5.1
Checked: MB	IMP